


NEENAH R-1972-AL OR
EAST JORDAN V-1601-1
WITH SEWER ON CASTING

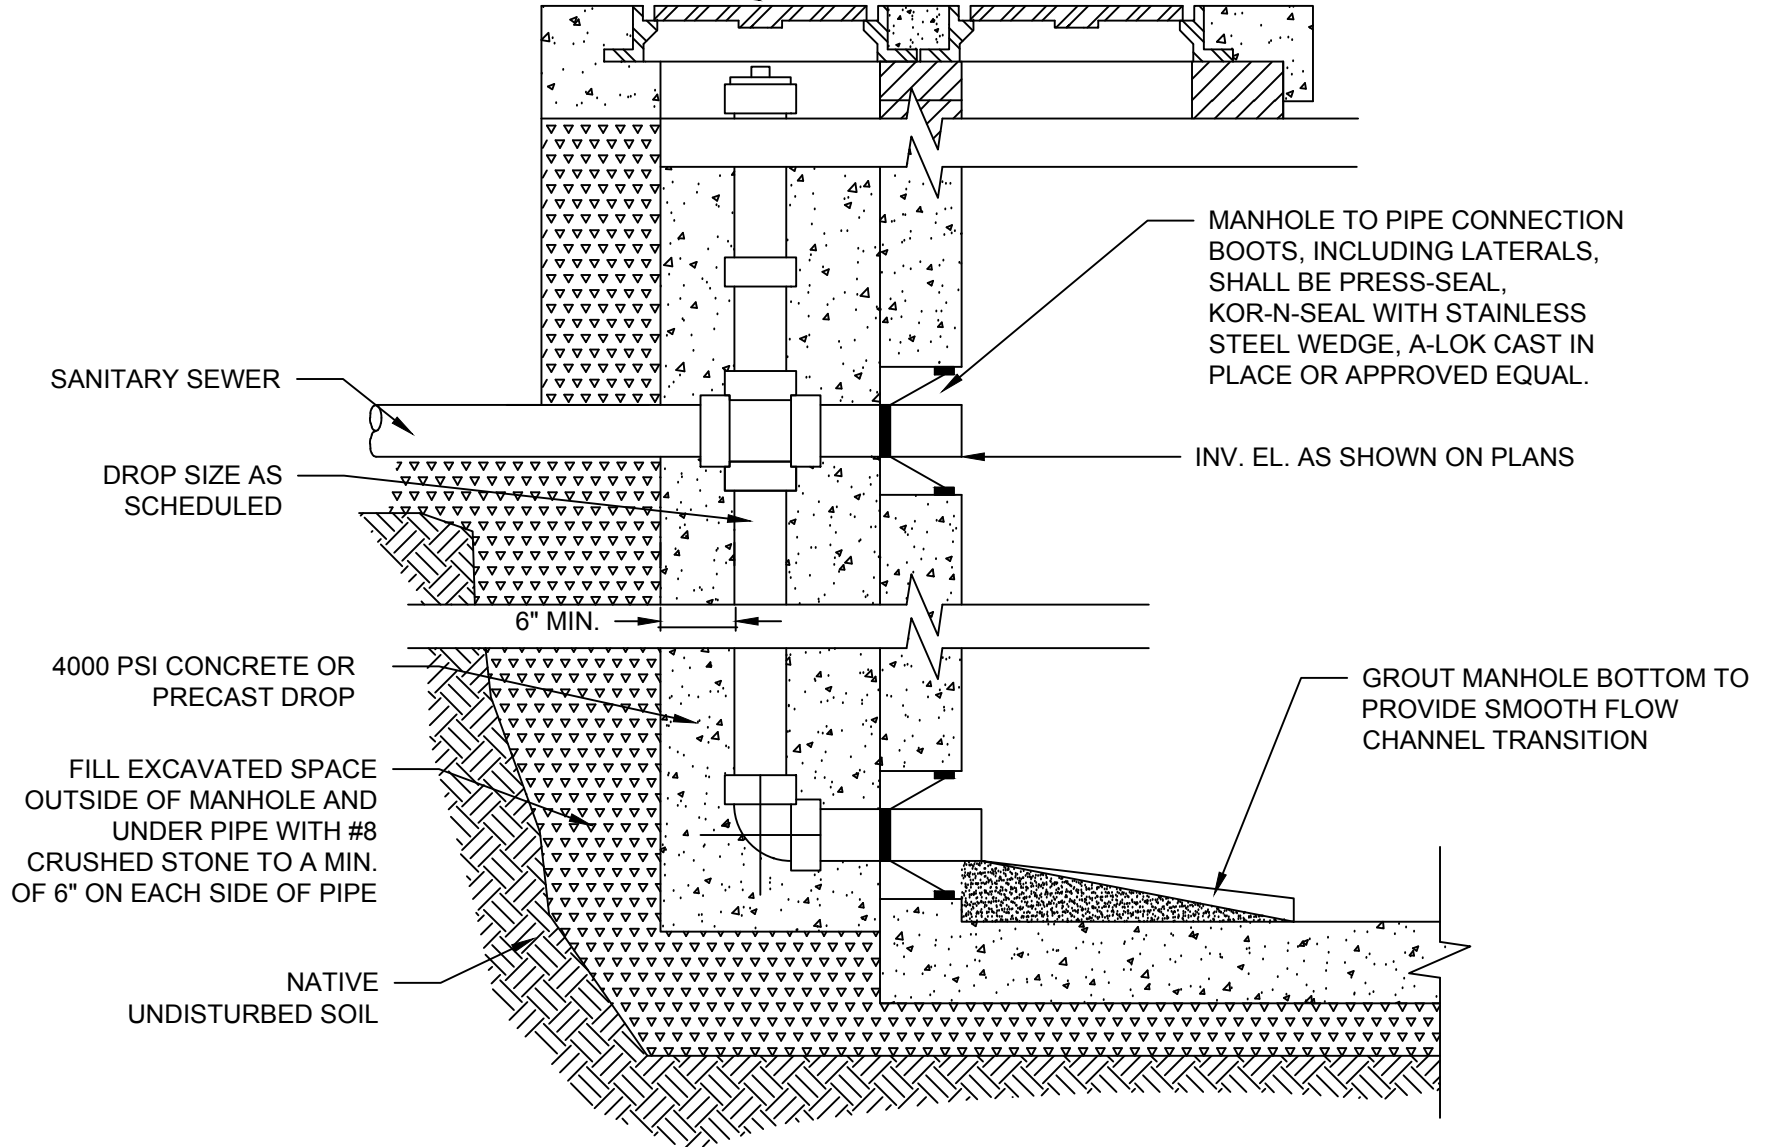

MANHOLE TO PIPE CONNECTION
BOOTS, INCLUDING LATERALS,
SHALL BE PRESS-SEAL,
KOR-N-SEAL WITH STAINLESS
STEEL WEDGE, A-LOK CAST IN
PLACE OR APPROVED EQUAL.

INV. EL. AS SHOWN ON PLANS

GROUT MANHOLE BOTTOM TO
PROVIDE SMOOTH FLOW
CHANNEL TRANSITION

NOTE:
1. DROP PIPES SHALL BE OPPOSITE
FROM STEPS WHEN POSSIBLE.

City of Carmel Utilities Standard Details		Title: MANHOLE WITH OUTSIDE DROP	
Date: January 2016	Scale: Not To Scale	Drawing: CS 4	Page 16