


PLAN

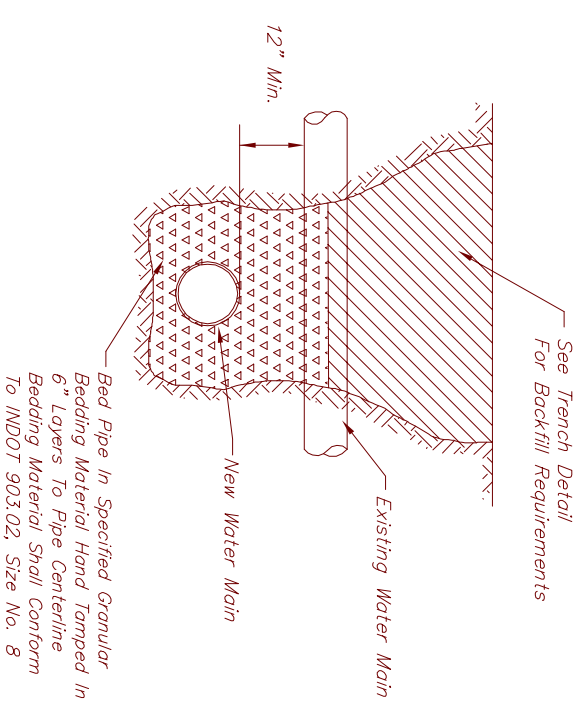

SECTION

- Notes:
- 1) Mending flanges shall be used for all mechanical joints.
  - 2) Bell end pieces of pipe 4 ft. and smaller shall be considered scrap, and shall not be installed into system.

CITY OF CARMEL STANDARD DETAILS		TITLE: WATER MAIN CONNECTION DETAIL	
Date: March 2001	Scale: Not To Scale	Drawn By: Jones & Henry Engineers, Inc.	Drawing Name: CWS